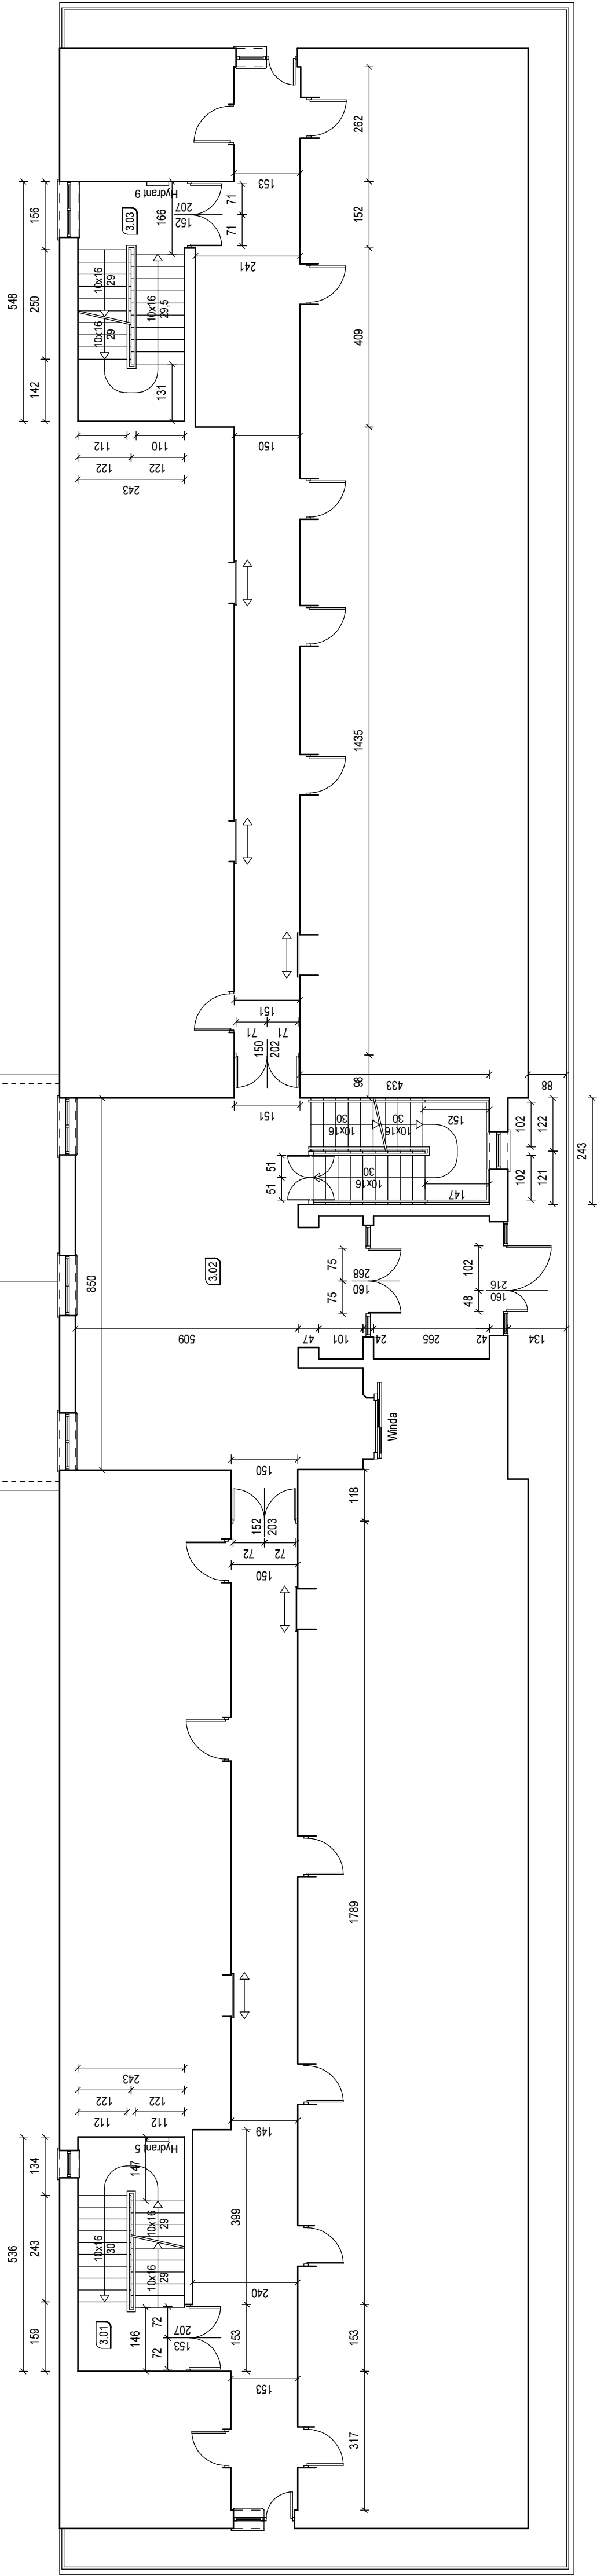


Nr	Powierzchnia [m <sup>2</sup> ]
3.01	13,02
3.02	64,99
3.03	13,32
3.04	10,39

[illegible]